


Draft

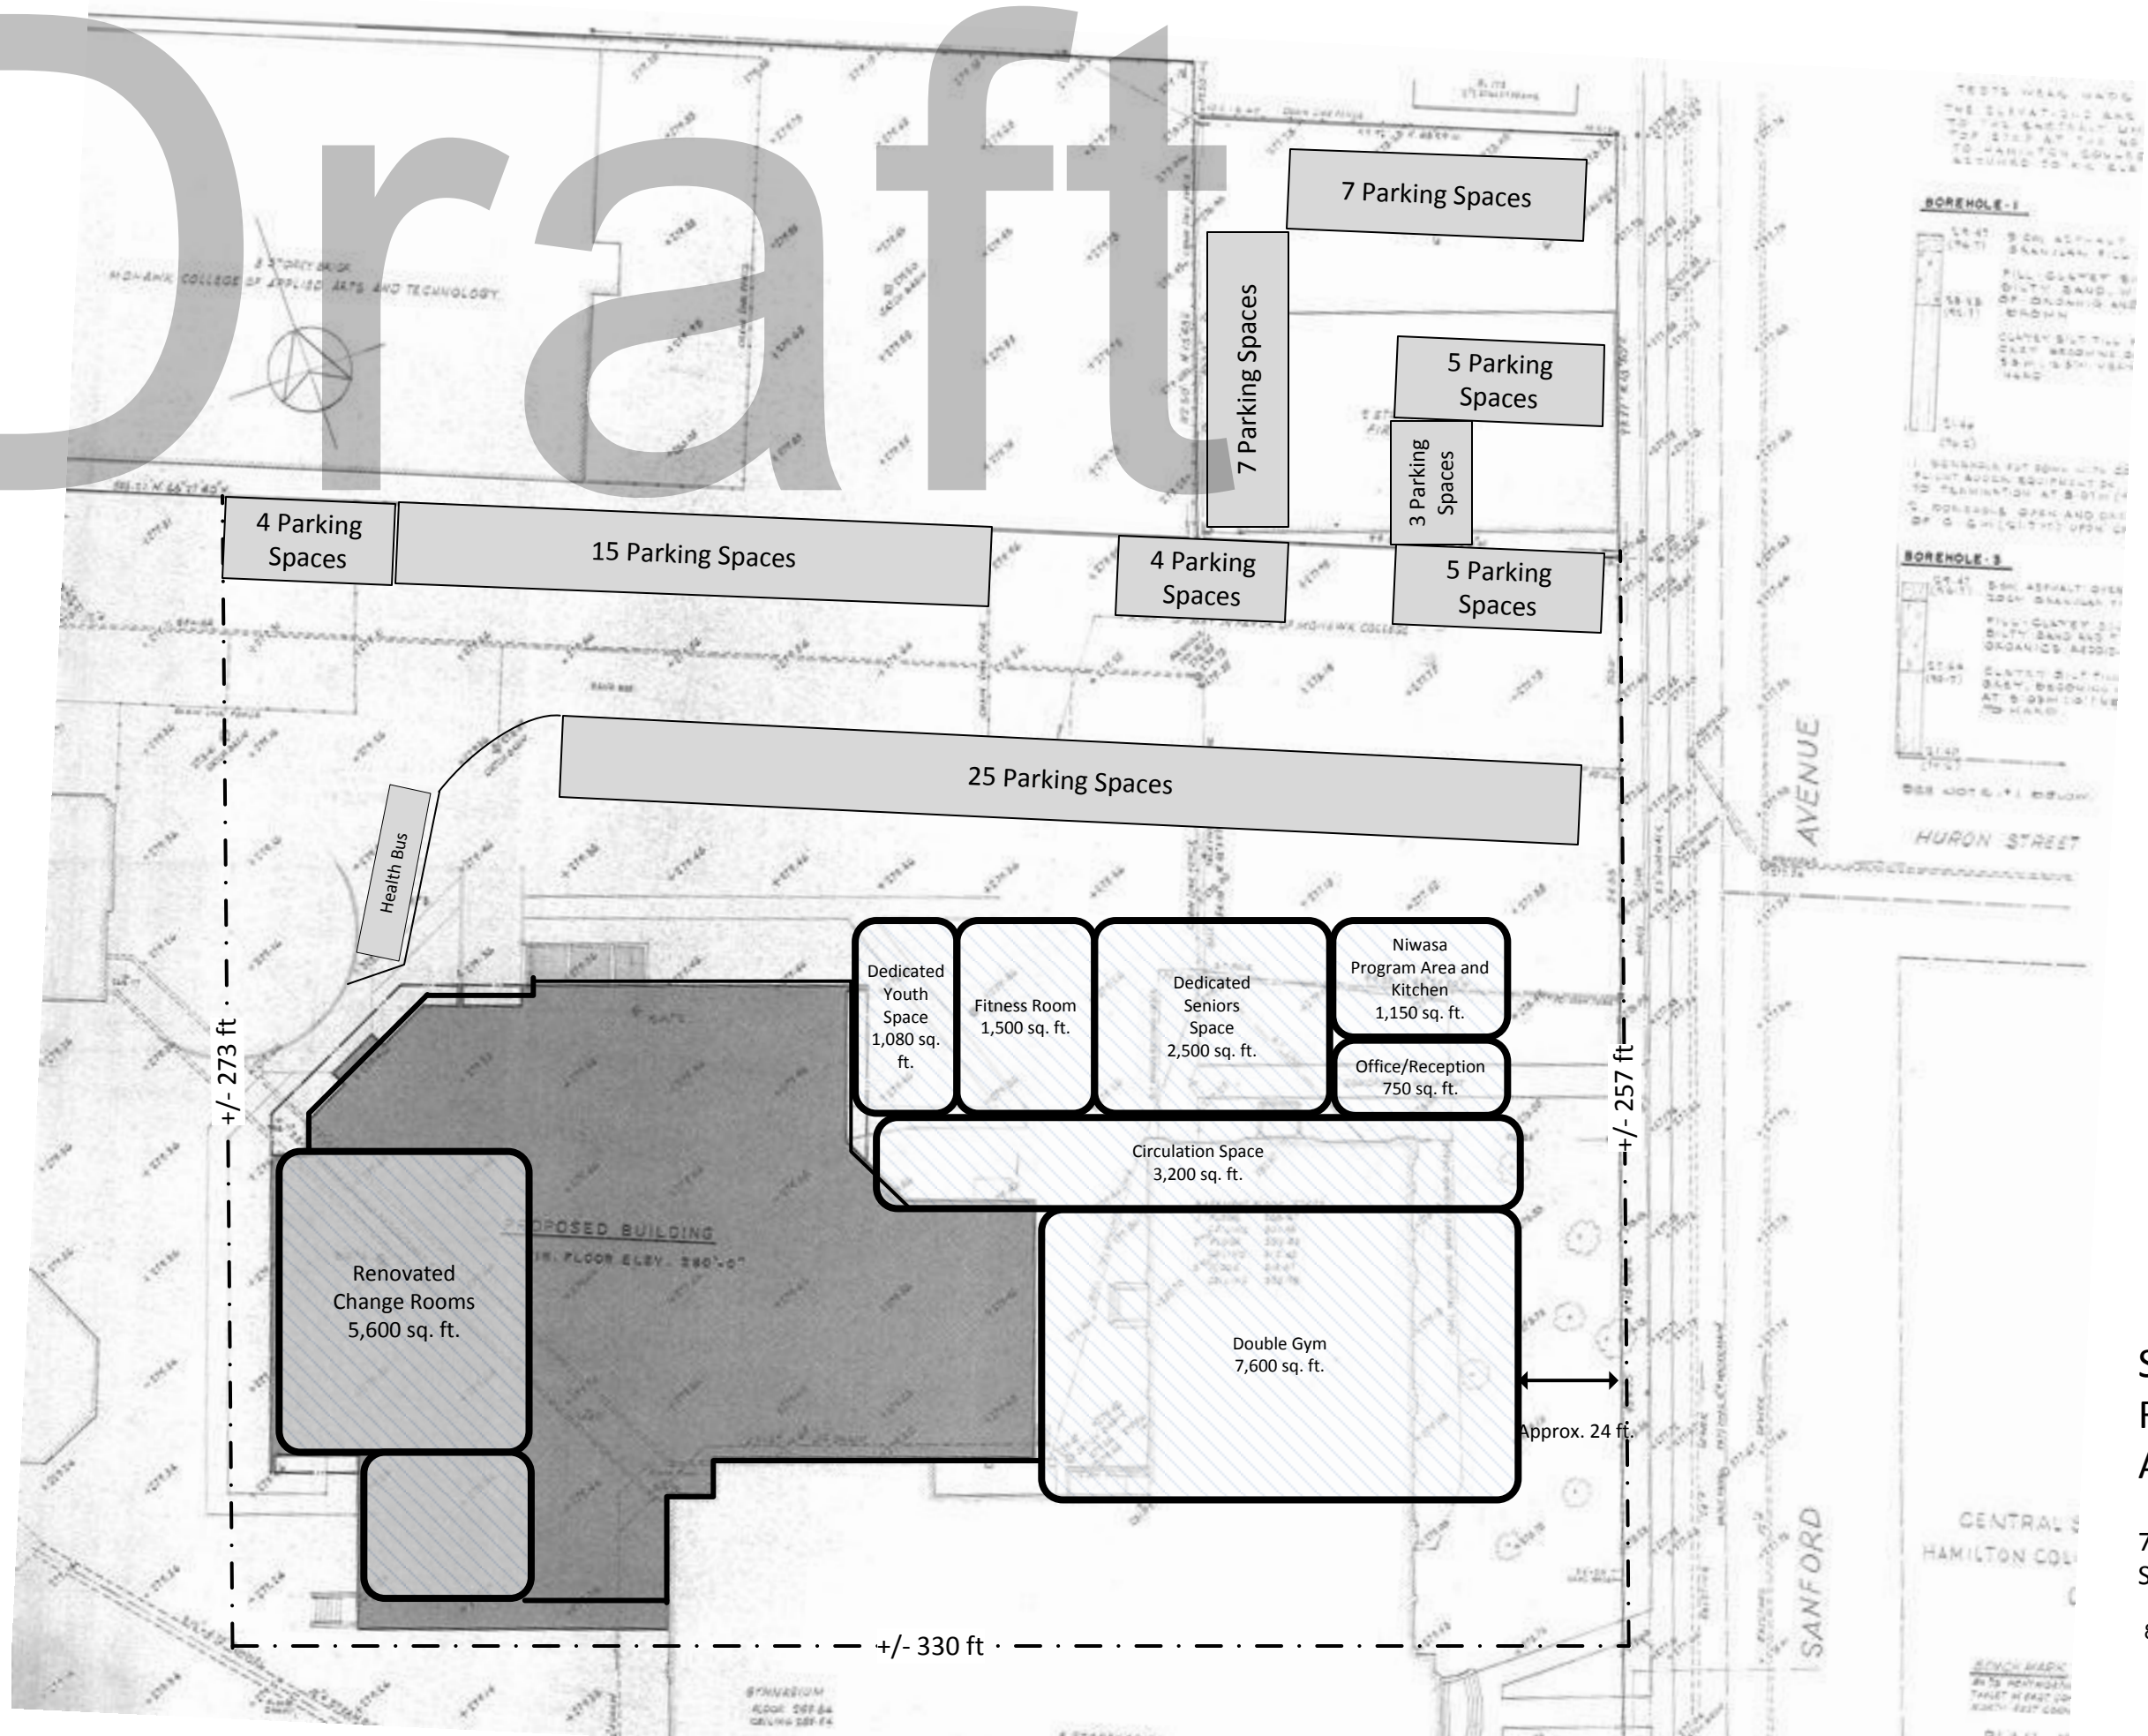

Site Plan Option 1 Renovation, Renewal & Addition

75 Parking Spaces + Health Bus
Scale 1" : 40'

810173-0007(1.0)